

EDGEWOOD & TEXAS



Edgewood & Texas Reconstruction Project

Welcome!

Public Meeting No. 2a

Edgewood Place Presentation

February 2, 2021



Robert Peccia & Associates – Kalispell, Montana





Edgewood & Texas Reconstruction Project

□ Project Contacts

□ City of Whitefish

- Craig Workman, PE, Public Works Director
- Karin Hilding, PE, Senior City Engineer
- Neil DeZort, PE, Assistant Public Works Director
- Jenny Emmenegger, Office Manager

□ Robert Peccia & Associates (RPA) – Consulting Engineers

- Brandon Theis, PE, Project Manager
- Austin Pauly, EI, Engineering Designer/Construction Technician






Edgewood & Texas Reconstruction Project

□ Meeting Outline

- Project Schedule
- Preliminary Roadway Designs & Typical Sections
- Public Input



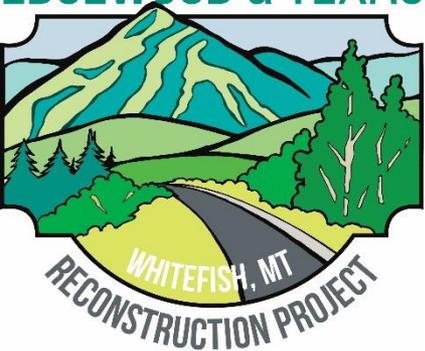

Fall 2020

- ~~Data Gathering~~
- ~~Newsletter #1 (October 2020)~~

Fall/Winter
2020

- ~~Project Development~~
- ~~Newsletter #2 & Public Meeting #1 (December 2020)~~

Winter/Spring
2021

- Newsletter #3 & Public Meetings #2a & #2b
- City Council Plan Approval (Edgewood Place)
- Finish Preliminary Engineering
- Engineering Design – Phase 1 (Edgewood Place)





PHASE 1 – Edgewood Place



Spring
2021

- Advertising & Bidding (Edgewood Place)
- City Council Authorization to Bid (Edgewood Place)
- Contractor Selected (Edgewood Place)

Summer/Fall
2021

- Public Meeting – “What to Expect During Construction”
- Construction of Phase 1 (Edgewood Place)
- Traffic Detours and Road Closures



PHASE 2 – Texas Avenue

Summer/Fall
2021

- Final Design – Phase 2 (Texas Avenue)
- Public Involvement

Winter/Spring
2022

- Advertising & Bidding (Texas Avenue)
- Contractor Selected (Texas Avenue)
- Public Meeting – “What to Expect During Construction”

Summer/Fall
2022

- Construction of Phase 2 (Texas Avenue)
- Traffic Detours and Roadway Closures





Edgewood Place Reconstruction Project

□ Preliminary Roadway Design & Typical Section

- 12-foot wide asphalt drive lanes with 2-foot wide curbs
 - 28-foot wide top back of curb to top back of curb
- New Street Lighting System
- 6 foot wide grass boulevard (Optional, see Response Sheet)
- 5 foot wide sidewalk (Optional, see Response Sheet)
- End curb ~250 feet east of Texas. Reconstruct roadway with 12-foot wide asphalt drive lanes and roadside ditches to eastern City Limits.
- No sidewalk planned east of Texas.





Edgewood Place Reconstruction Project

□ New Storm Drain System

- Combination of roadside ditches, inlets and pipes
- Opportunity for private sump pump connections
- If you have a sump pump that you would like to connect, please inform the design team

□ Possible Edgewood Speed Limit Reduction from 35 to 25 mph



- Design team will be recommending a 25 mph speed limit change to the City Council for review and approval

□ Possible 3-way Stops or RRFB at Colorado Ave. and Texas Ave. Intersections

- Increased Pedestrian Safety at Edgewood Crossings
- RRFB – Rectangular Rapid Flashing Beacon (current example at Baker & E 1st Street)
- If warranted by engineering, additional stop signs to be reviewed and approved by City Council.



EDGEWOOD & TEXAS

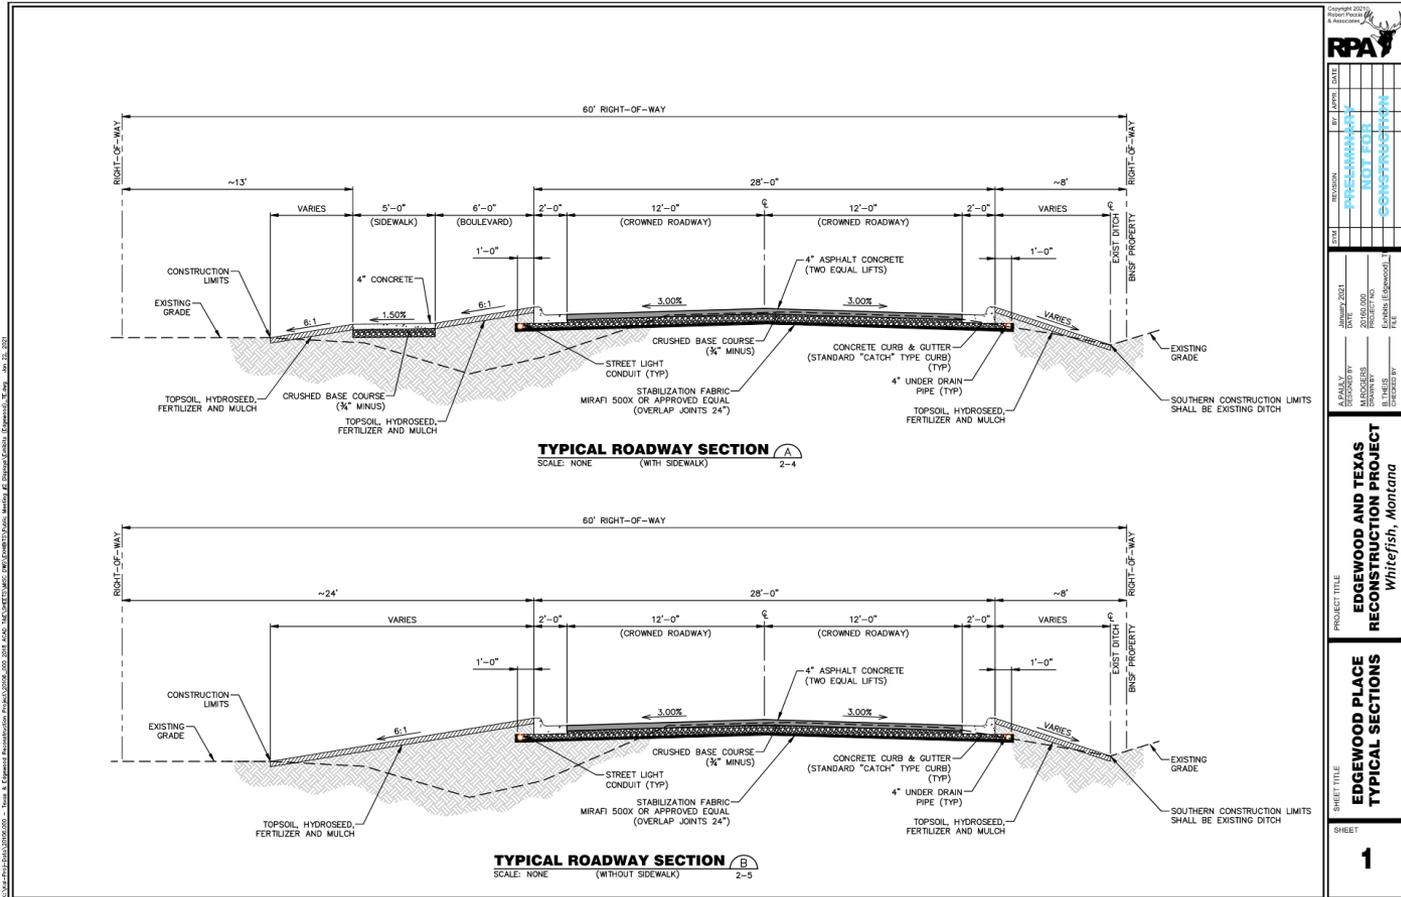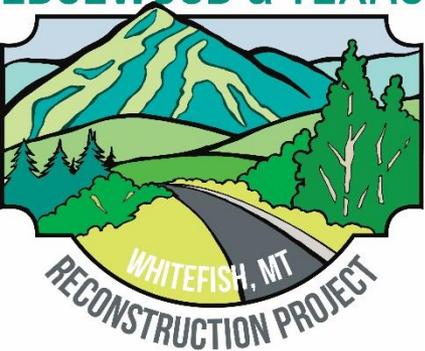

REVISION	BY	DATE
1	ALAN	1/15/2021
2	ALAN	1/15/2021
PROJECT TITLE
EDGEWOOD AND TEXAS RECONSTRUCTION PROJECT
Whitefish, Montana

SHEET TITLE
EDGEWOOD PLACE TYPICAL SECTIONS


SHEET
1



Robert Peccia & Associates – Kalispell, Montana



EDGEWOOD & TEXAS

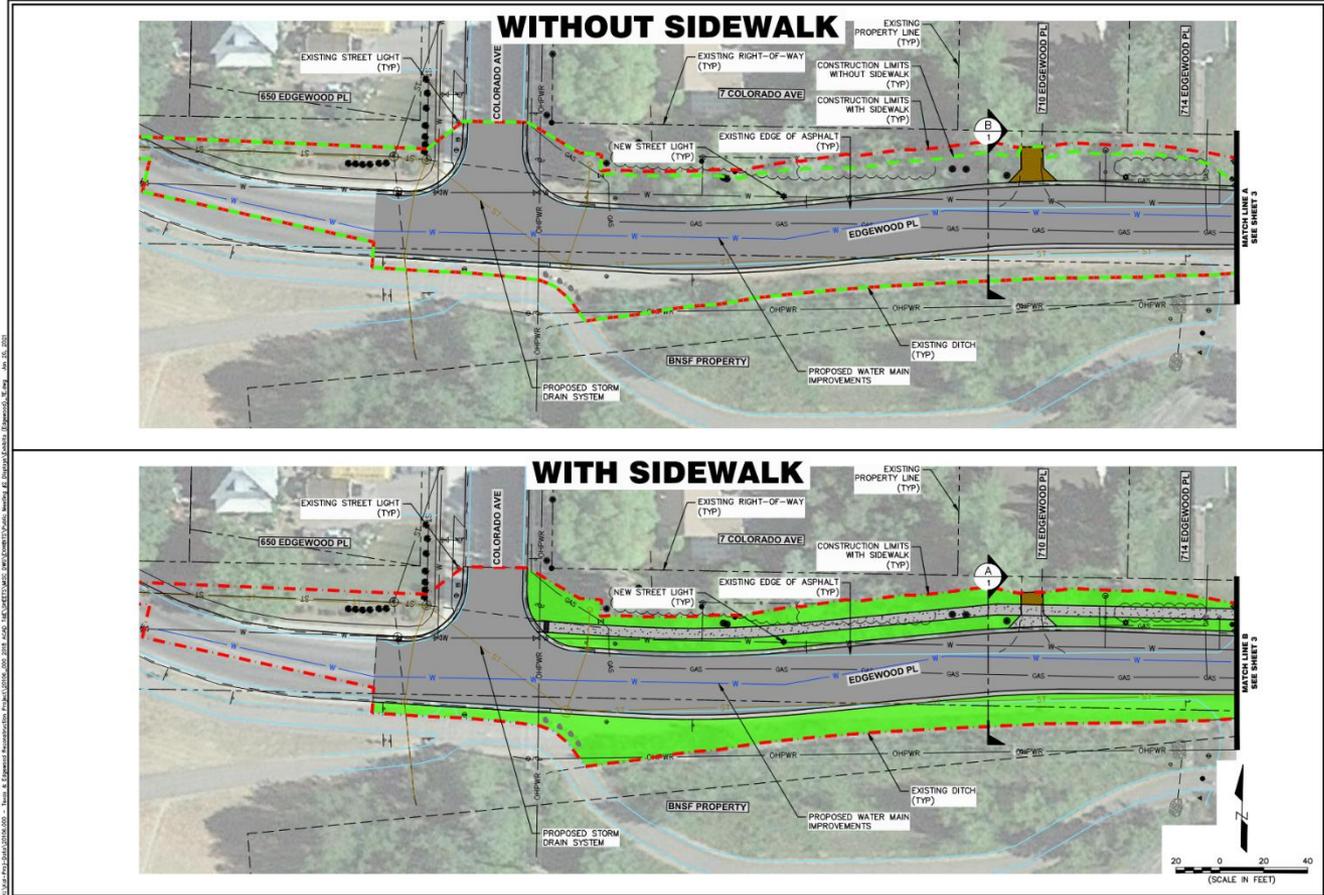



<p>PROJECT NO. 2018-001 SHEET NO. 2 DATE: JANUARY 2021 DRAWN BY: ANSEL BARKER CHECKED BY: BOB DODD PROJECT NO. 2018-001 PROJECT NAME: EDGEWOOD, MT SCALE: AS SHOWN</p>	<p> RPA Robert Peccia & Associates 1000 1st Street Kalispell, MT 59901 (406) 755-1111 www.rpa.com</p>
<p> PROJECT TITLE EDGEWOOD AND TEXAS RECONSTRUCTION PROJECT Whitefish, Montana </p>	<p> SHEET TITLE EDGEWOOD PLACE EXHIBITS </p>
<p> SHEET 2 </p>	<p> SCALE IN FEET 0 20 40 </p>



Robert Peccia & Associates – Kalispell, Montana



EDGEWOOD & TEXAS

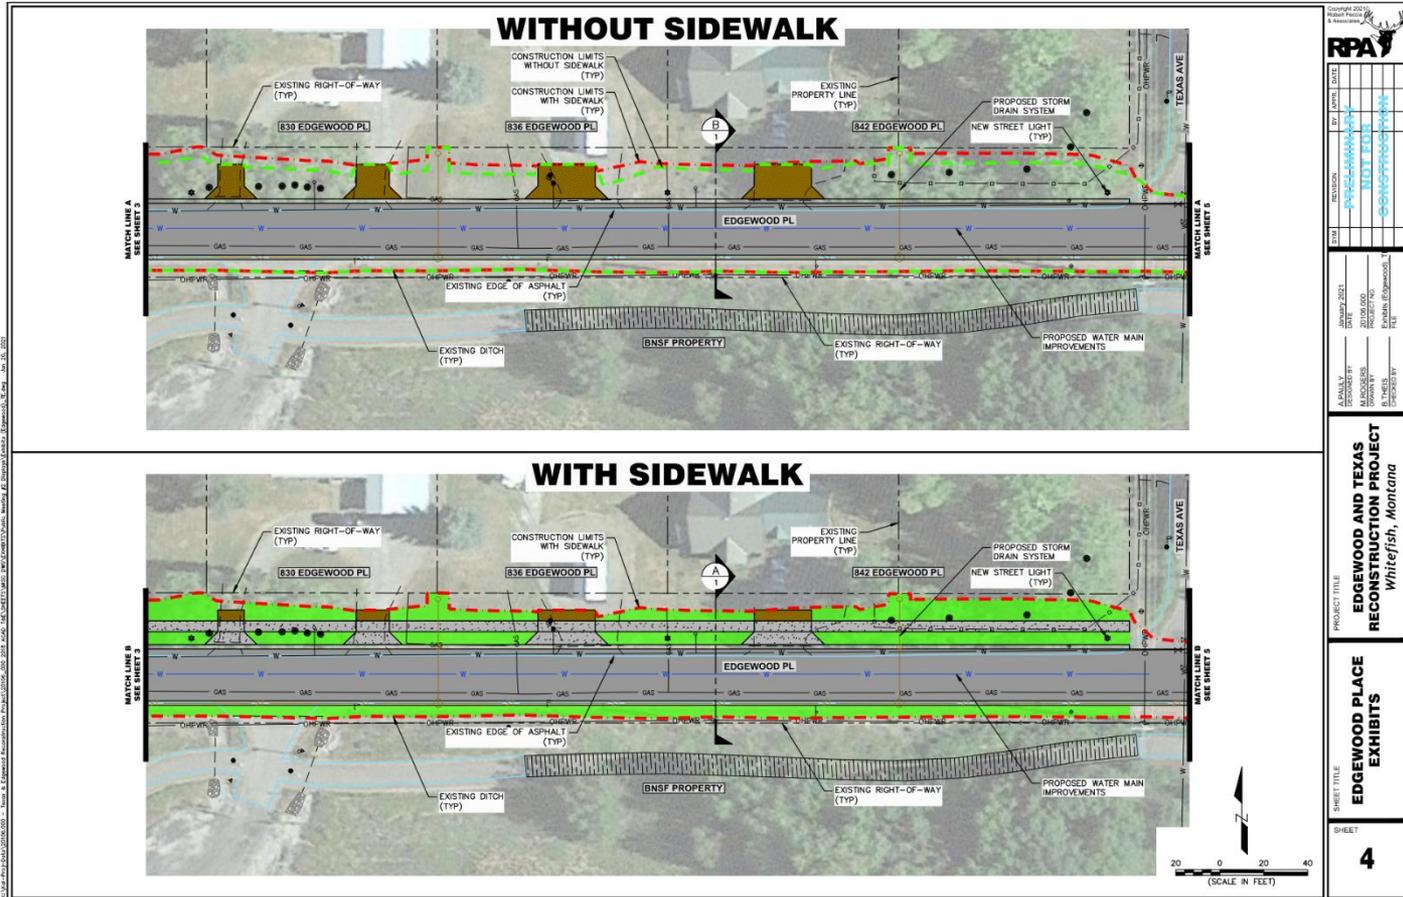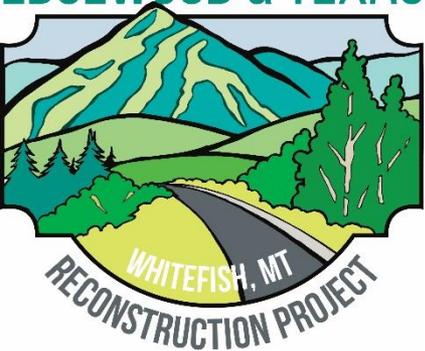

REV	DATE	BY	DATE
1			
2			
3			
4			

PROJECT NO.	17-001
DATE	JANUARY 2021
DESIGNED BY	ALAN W. PECCIA
DRAWN BY	ALAN W. PECCIA
CHECKED BY	ALAN W. PECCIA
DATE	JANUARY 2021

PROJECT TITLE
**EDGEWOOD AND TEXAS
 RECONSTRUCTION PROJECT**
 Whitefish, Montana

SHEET TITLE
**EDGEWOOD PLACE
 EXHIBITS**


SHEET
4



Robert Peccia & Associates – Kalispell, Montana



EDGEWOOD & TEXAS

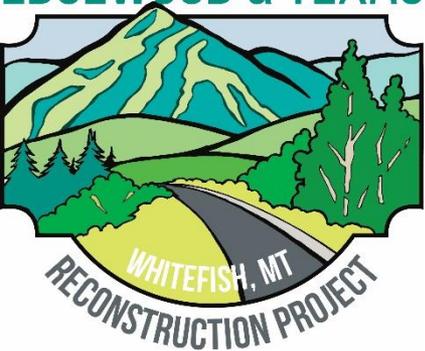

Edgewood & Texas Reconstruction Project

Edgewood Place Response Sheet

DUE BACK TO RPA BY FEBRUARY 5, 2021

Email to :
BTHeis@rpa-kal.com
Or Return to:
RPA
PO Box 5100
Kalispell, MT 59903

Property Address: _____

Name: _____

Edgewood Place:

1. 5' Wide Sidewalk with 6' Wide Boulevard on the North side of Edgewood Place from Colorado Avenue to Texas Avenue.
 - a) _____ I support a 5' sidewalk with 6' boulevard from Colorado Avenue to Texas Avenue.
 - b) _____ I do not support a 5' sidewalk with 6' boulevard from Colorado Avenue to Texas Avenue.

Comments: _____



Robert Peccia & Associates – Kalispell, Montana





Let Us Hear From You!

❑ Existing Issues/Concerns

- ❑ You live here! Tell us about any existing issues or concerns you may have. **Please let us know if you have groundwater issues!**

❑ Response Sheet

- ❑ Edgewood sidewalk response sheet can be found on the City of Whitefish “Current Projects” Public Works Department webpage. **Please fill out and return by Friday, February 5th.**

❑ Comments or Questions?

- ❑ Please email us at (btheis@rpa-kal.com) any comments or questions you may have. A questionnaire form can be found on the City of Whitefish “Current Projects” Public Works Department webpage.

